


Main Elevation

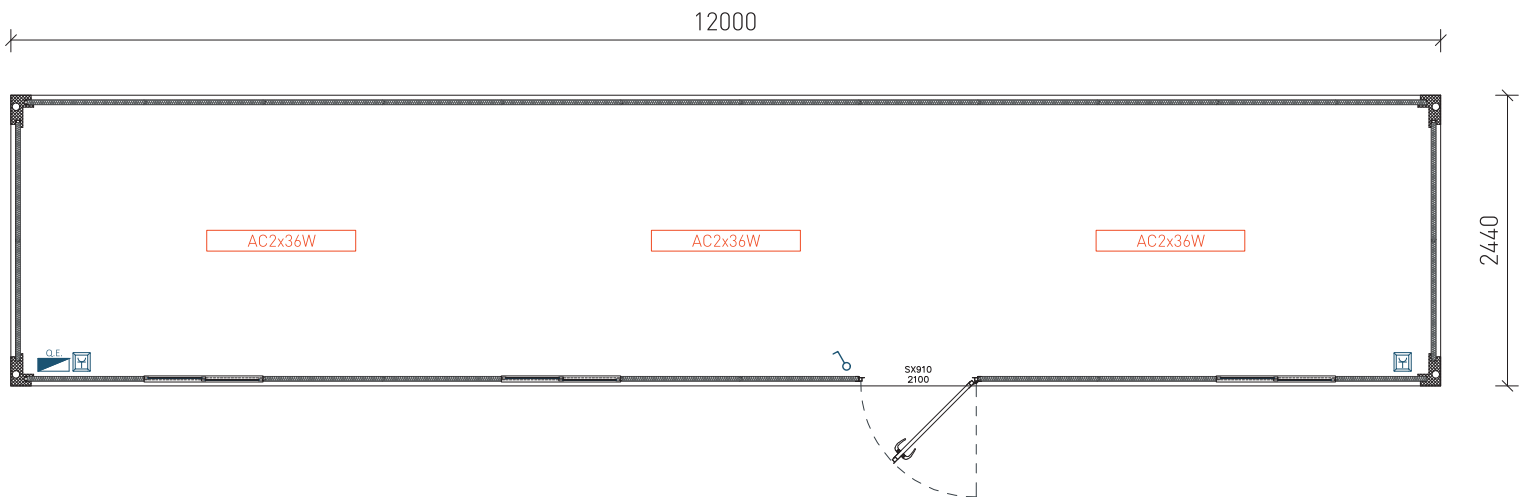

Width (Ext.)	2440mm.
Height (Int.)	2500mm (Option 3000mm).
Windows	Sliding lacquered white aluminium windows, 1000x1045mm, with gratings and anti-mosquito net.
Doors	Lacquered white steel isolated doors, 40 mm thick (according to drawing).
Panel	Sandwich 1000mm; thickness 40mm; shaped.
Pavement type	Base: Galvanized structure with locking in omegas. Floor in MGO.
Pavement covering	Vinyl screen.
Coverage	Galvanized profiled plate. False ceiling consisting of 30 mm sandwich panel.
Coverage isolation	Rock wool with vapor barrier, 60mm thick.
Electrical board	1 Differential 25A/30mA, 1 breaker 10A + 2 of 16A (with AC + 1 circuit breaker 16A).
Sockets	Monophase and surface mounted socket (according to drawing).
Switch	Surface mount (according to drawing).